

DUCHESNE COUNTY MONUMENT SURVEY RECORD

T1S R1W


SEC 5

E1/16


SEC 8

U.S.B.&M.

V-8

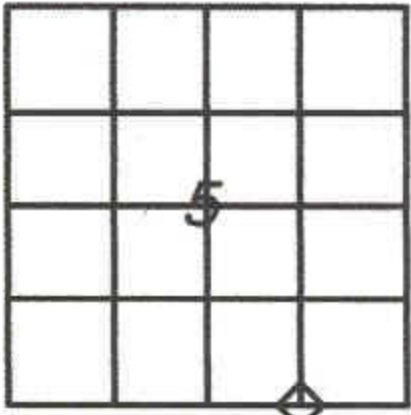

NORTH

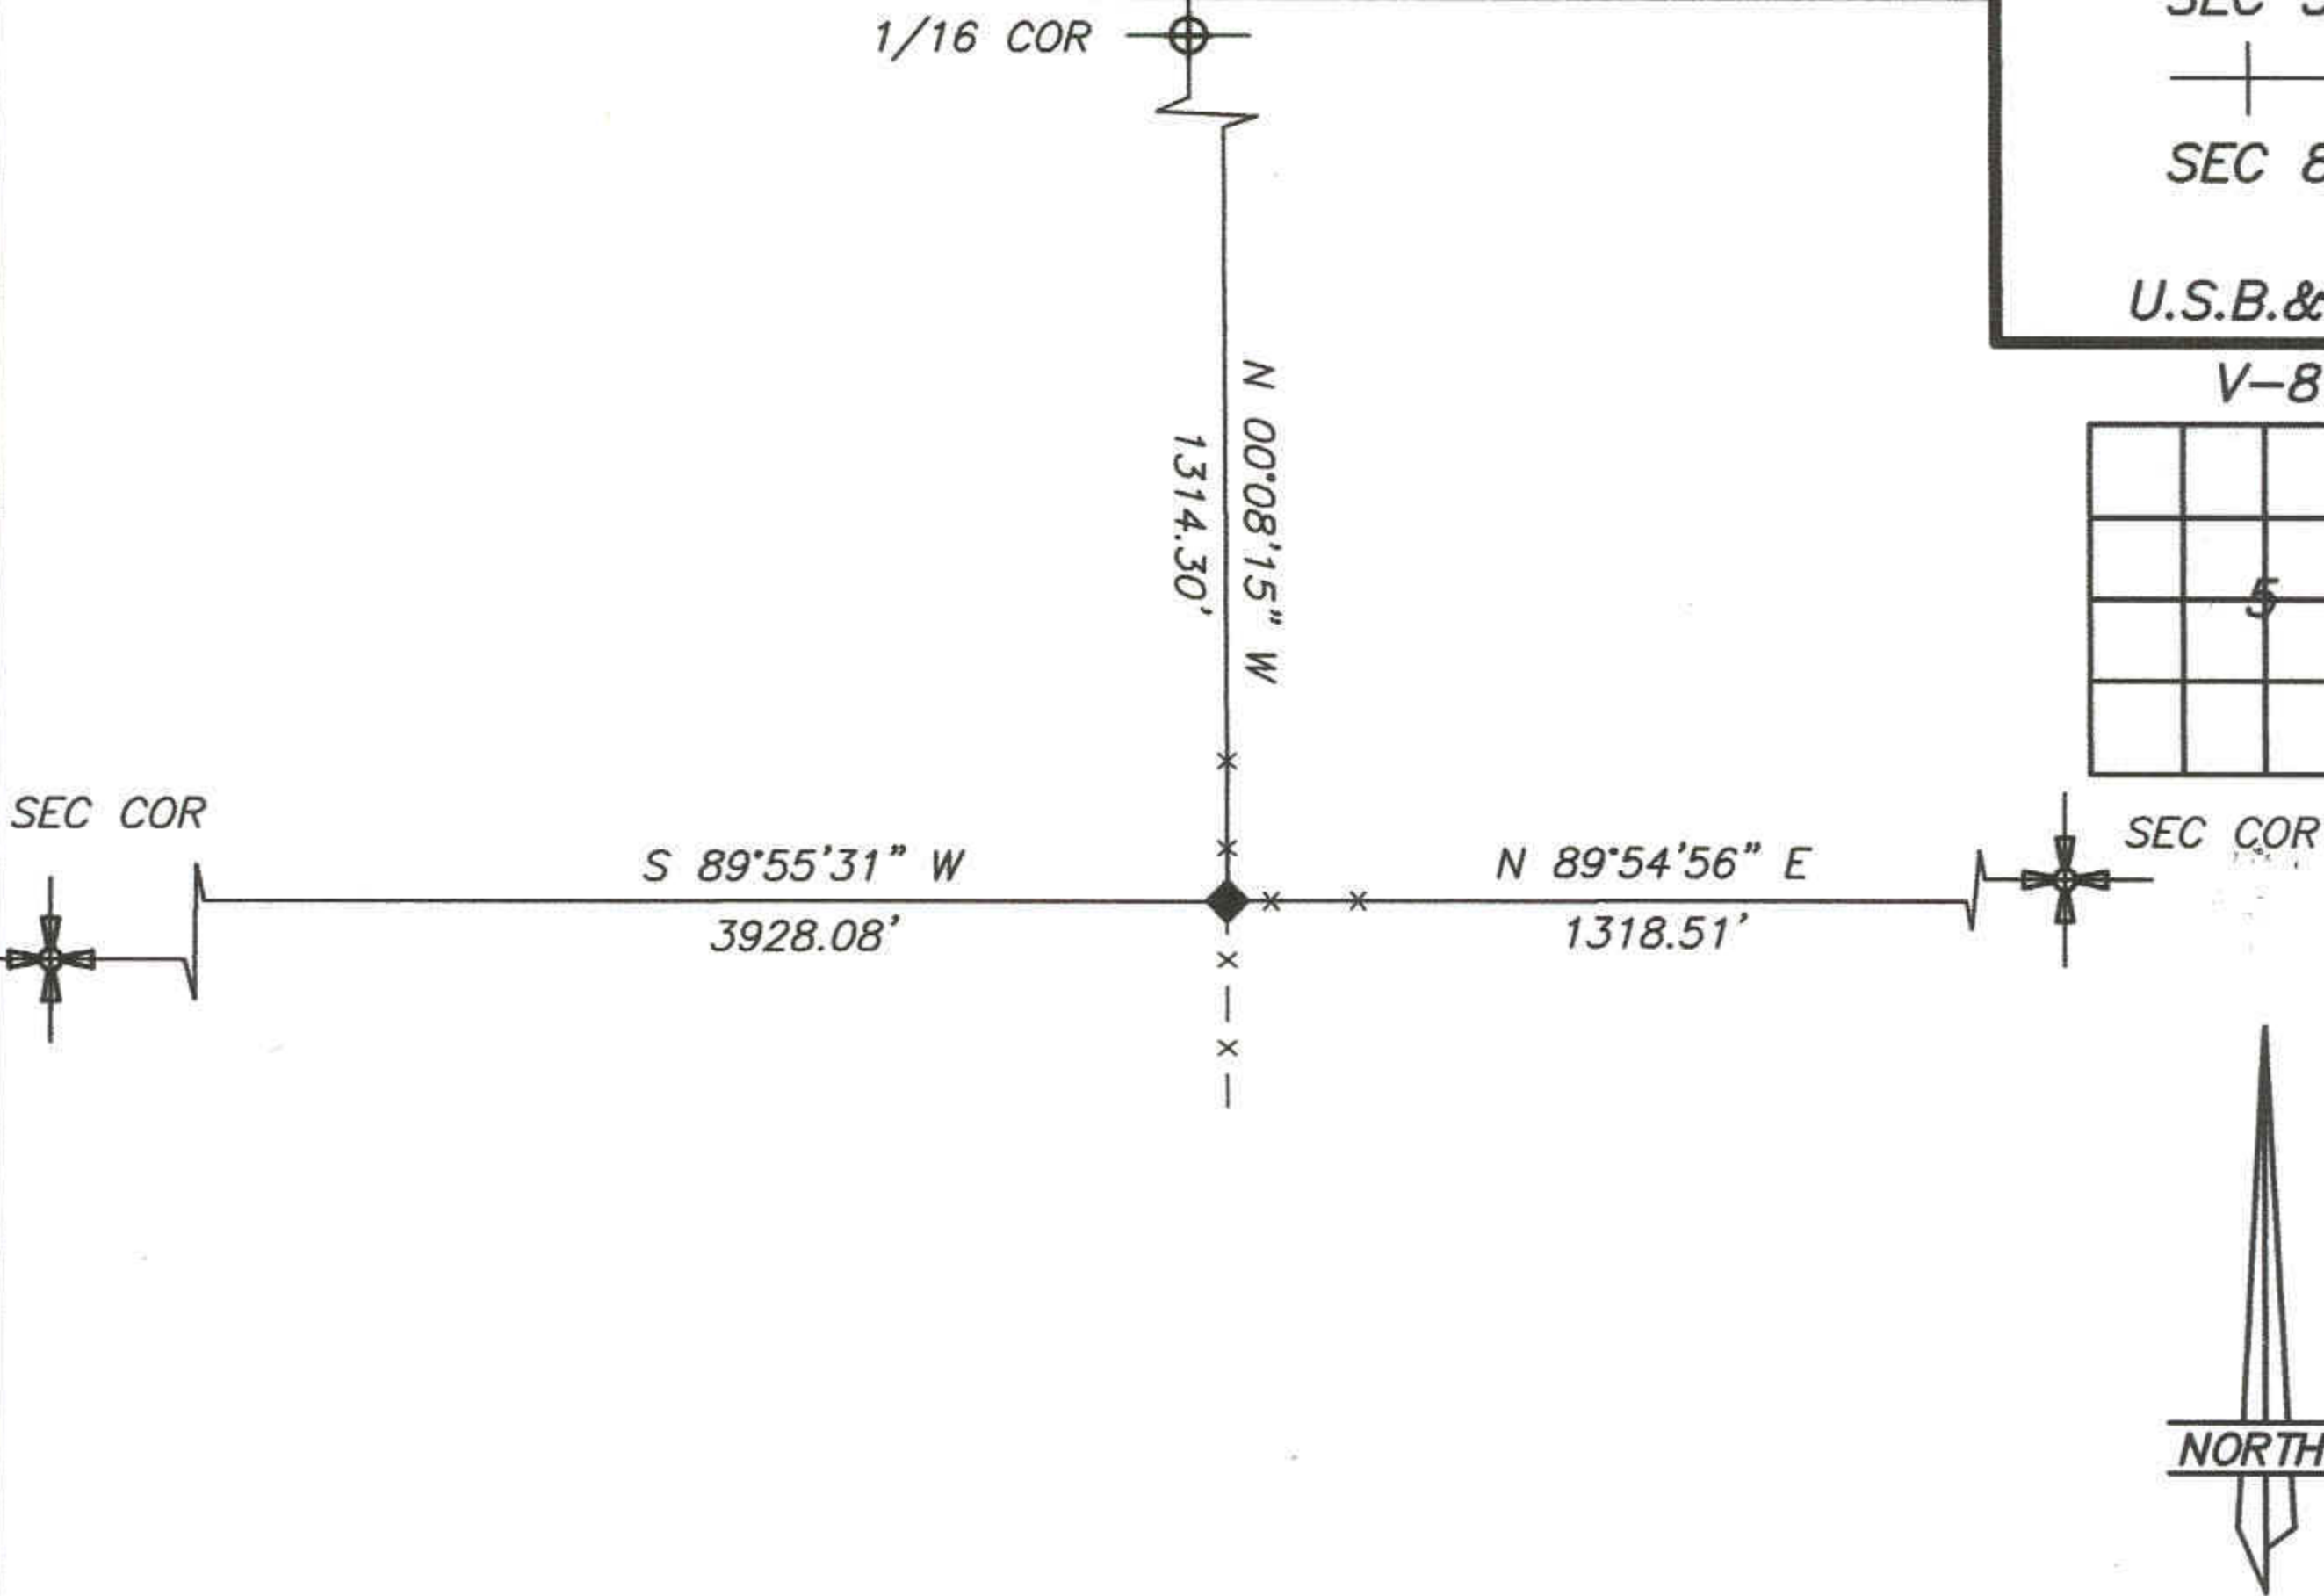

DESCRIPTION OF CORNER EVIDENCE FOUND

FOUND ANCIENT THREE-WAY FENCE CORNER AT POSITION OF 1/16 CORNER.

DESCRIPTION OF MONUMENT AND ACCESSORIES ESTABLISHED TO PERPETUATE THE ORIGINAL LOCATION OF THE CORNER

SET 5/8"x24" REBAR WITH 1½" ALUMINUM CAP AT CORNER POSITION.

REFERENCED AS SHOWN


STATE PLANE COORDINATE DATA

CERTIFICATION

I Jerry D. Allred, Professional Land Surveyor, State of Utah, do hereby certify that I have performed or reviewed the work done on the diagrammed corner as reported on this recordation form and approve same

Date 28 Mar 2003

Jerry D. Allred, Professional Land Surveyor
 Certificate No. 148951
 Duchesne County Surveyor

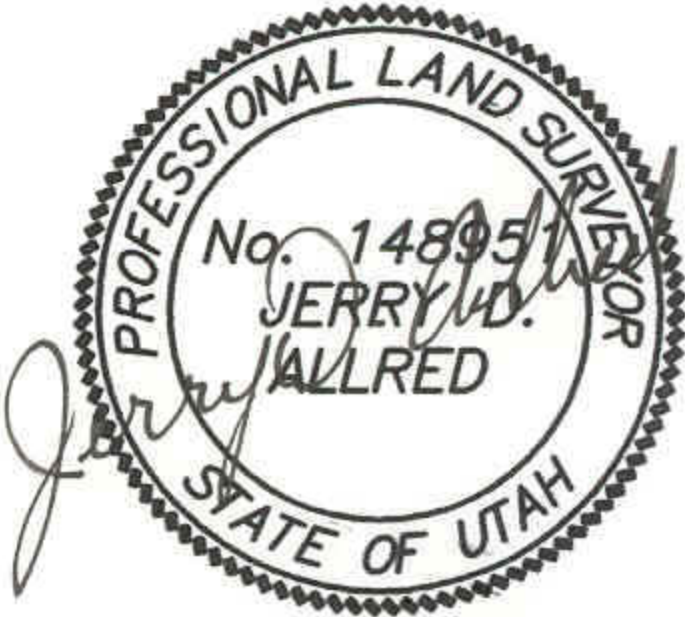

5 2 Apr 03